



# HAMMAN IN NEW GOURNA, EGYPT


Hispalyt's Chair Ceramic for Building. 4th Edition

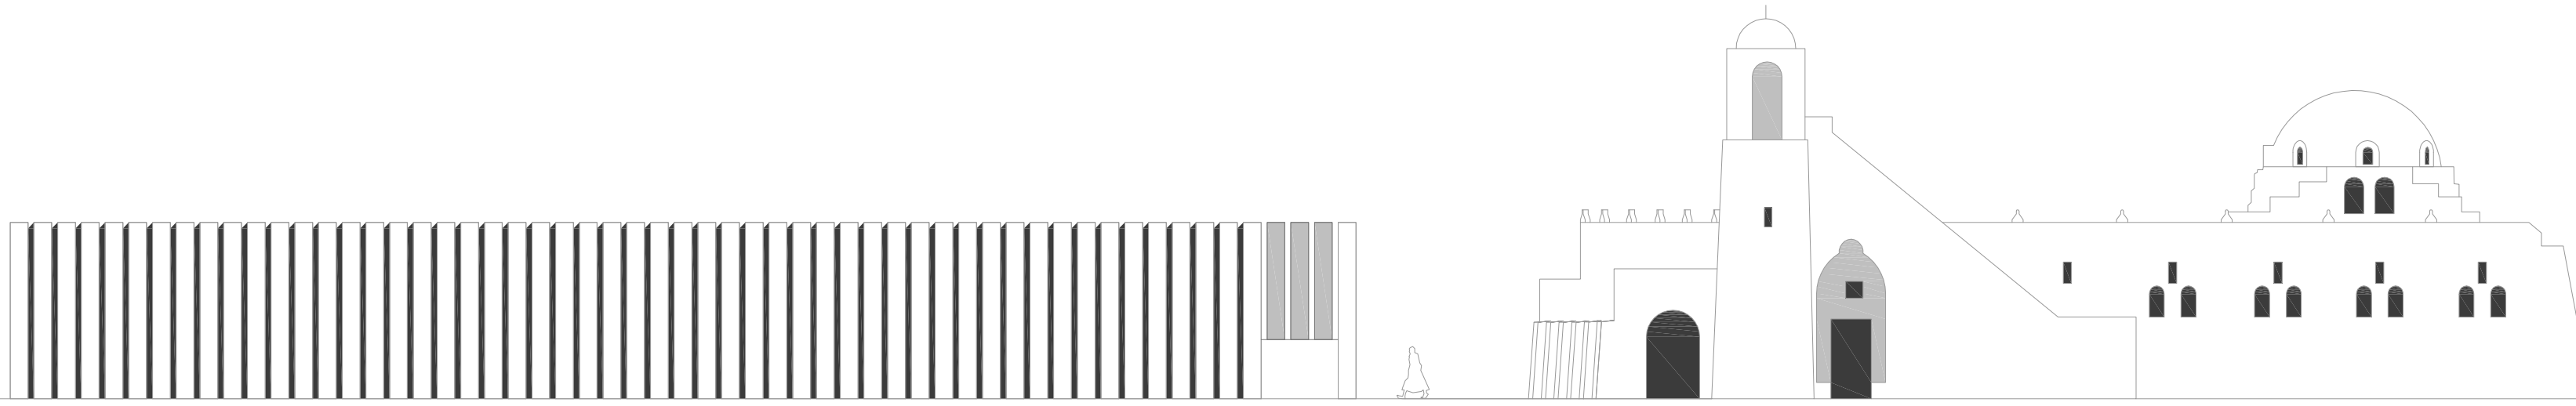


SOUTH ELEVATION. ACCESS. 1/200

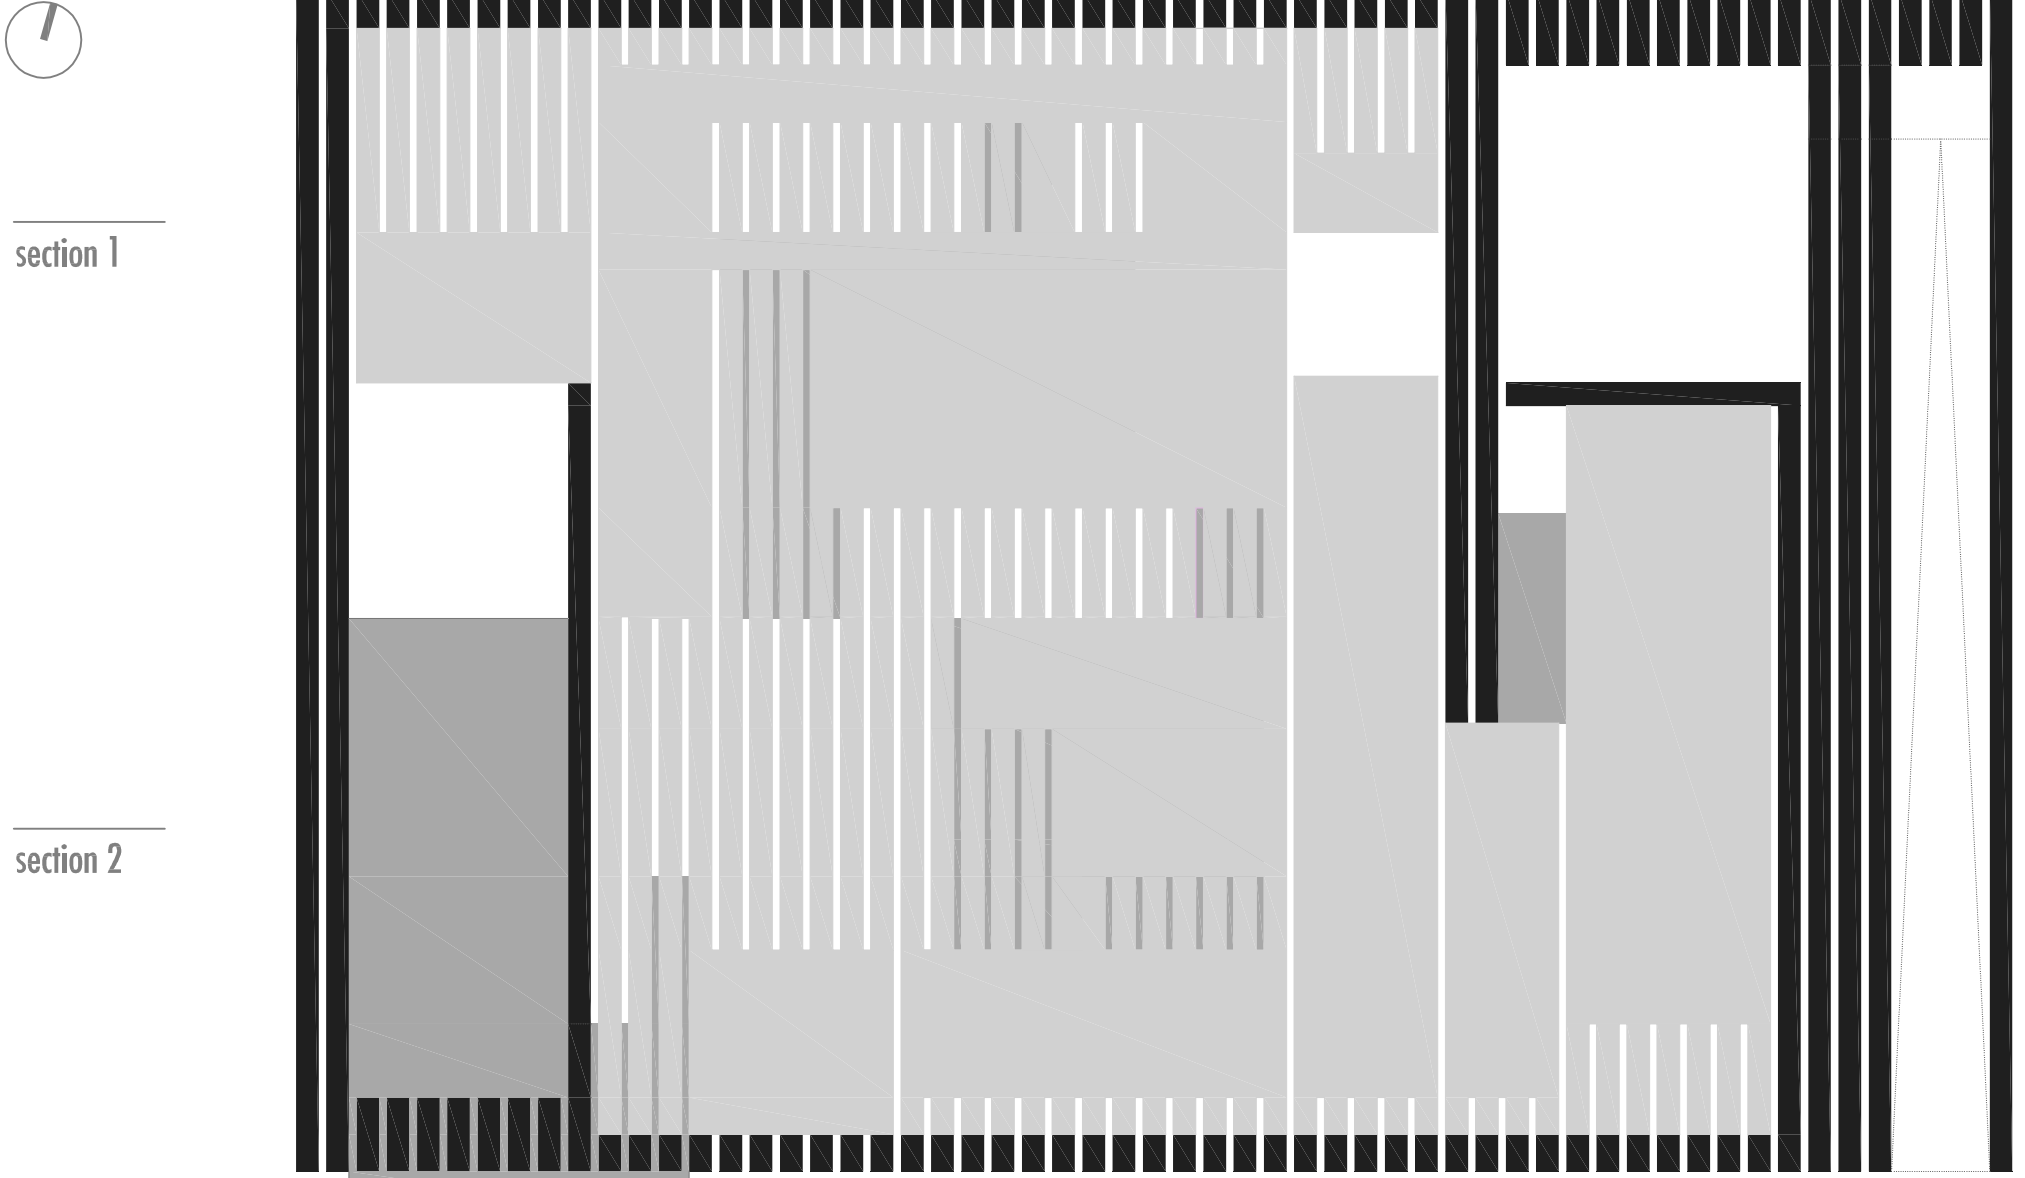


ROOF PLAN. 1/200

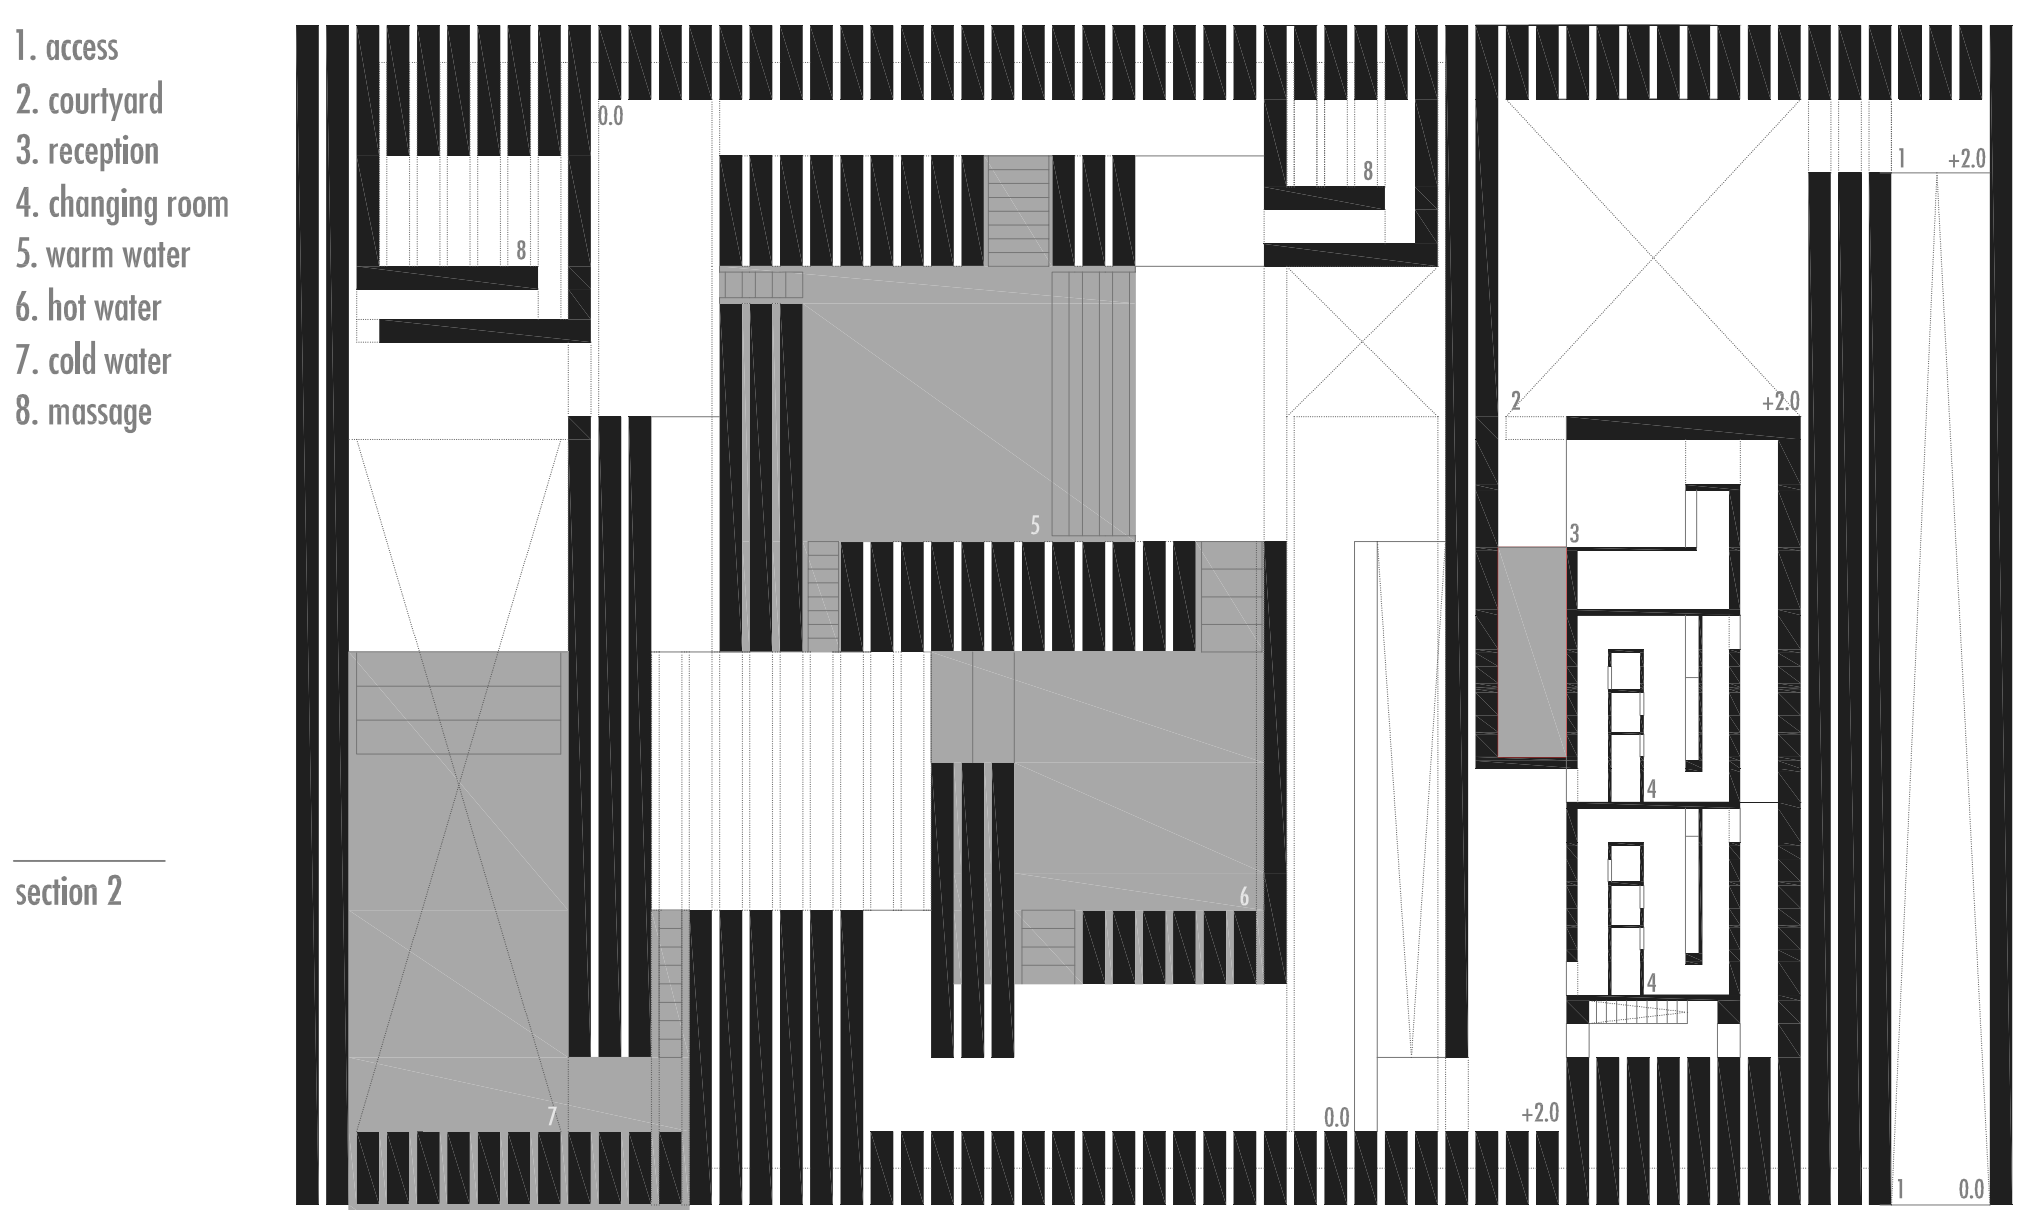

GROUND PLAN. 1/200

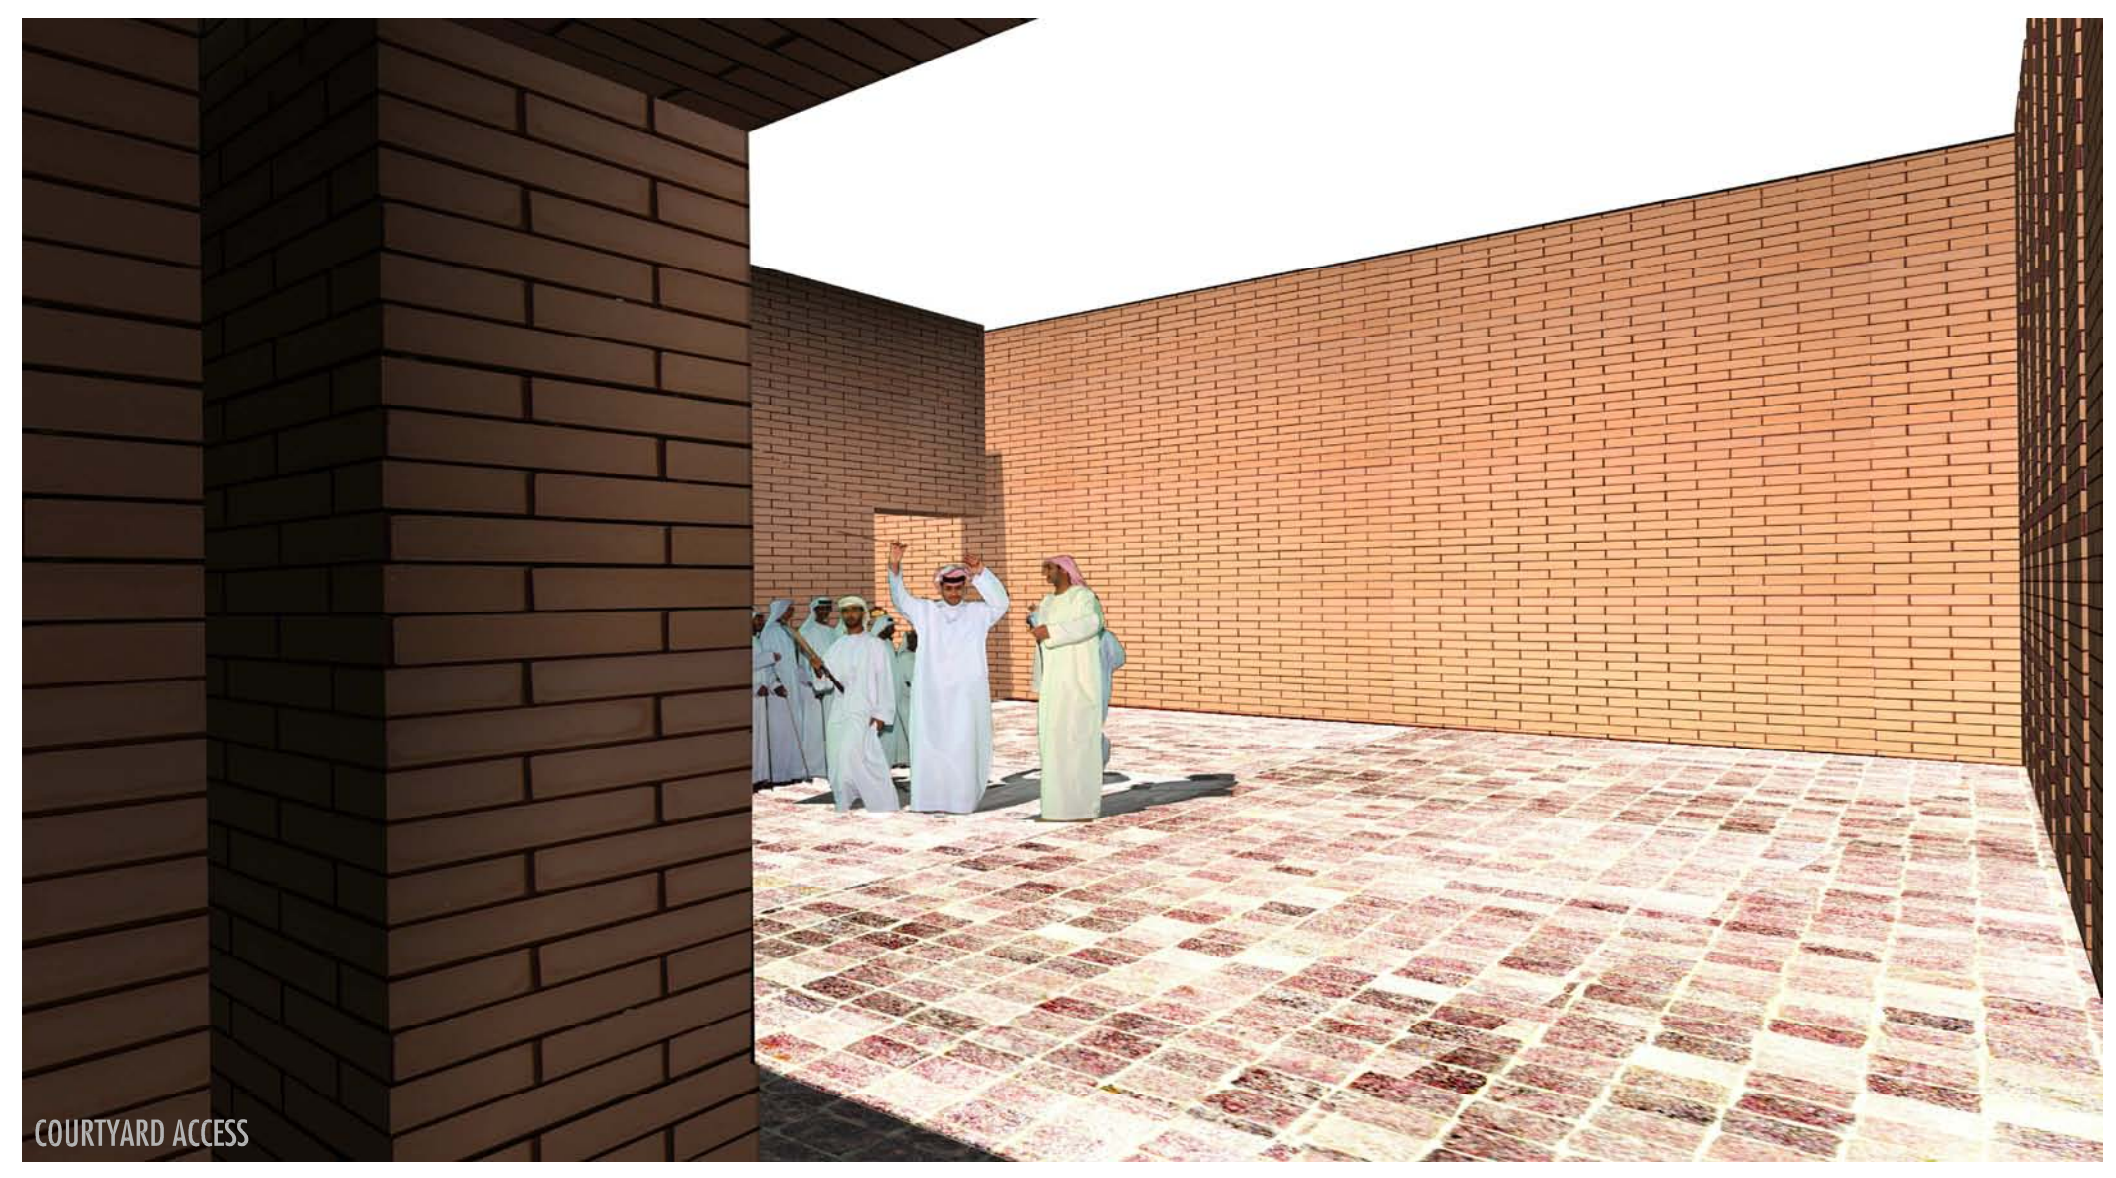


COURTYARD ACCESS

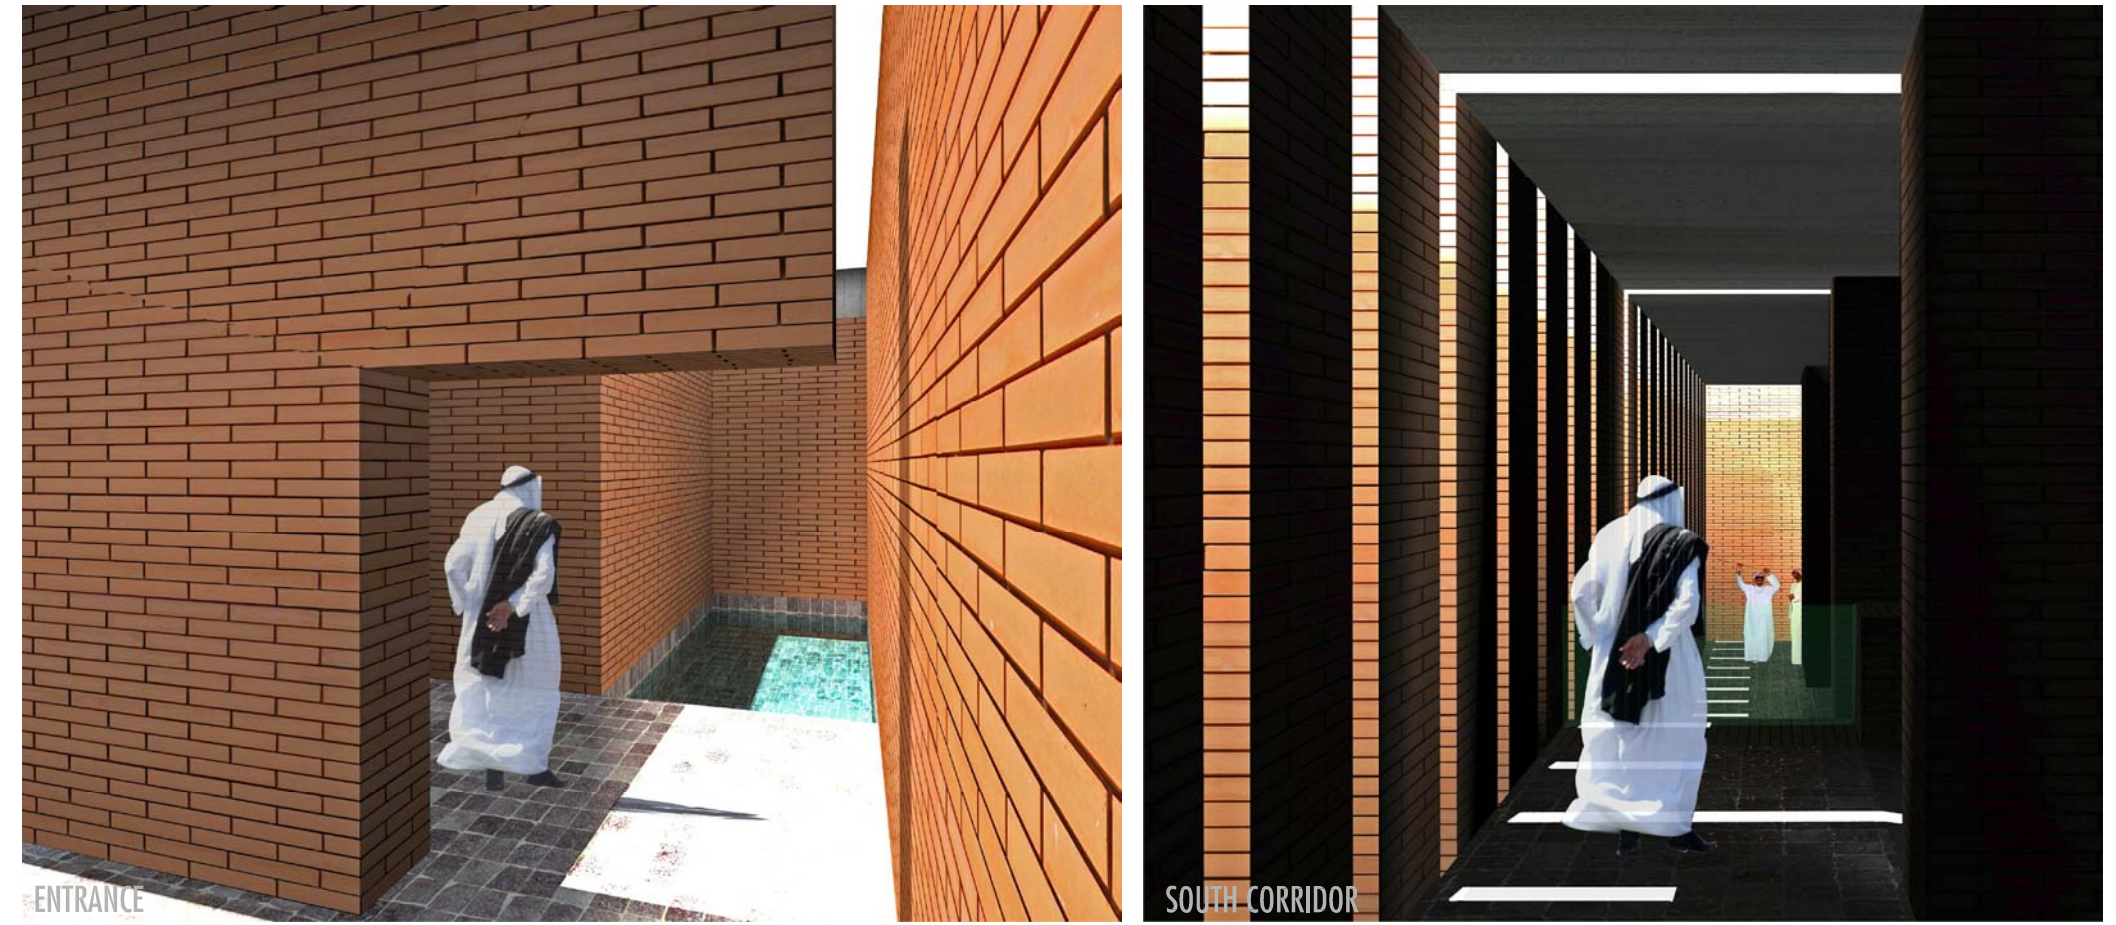


ENTRANCE

SOUTH CORRIDOR

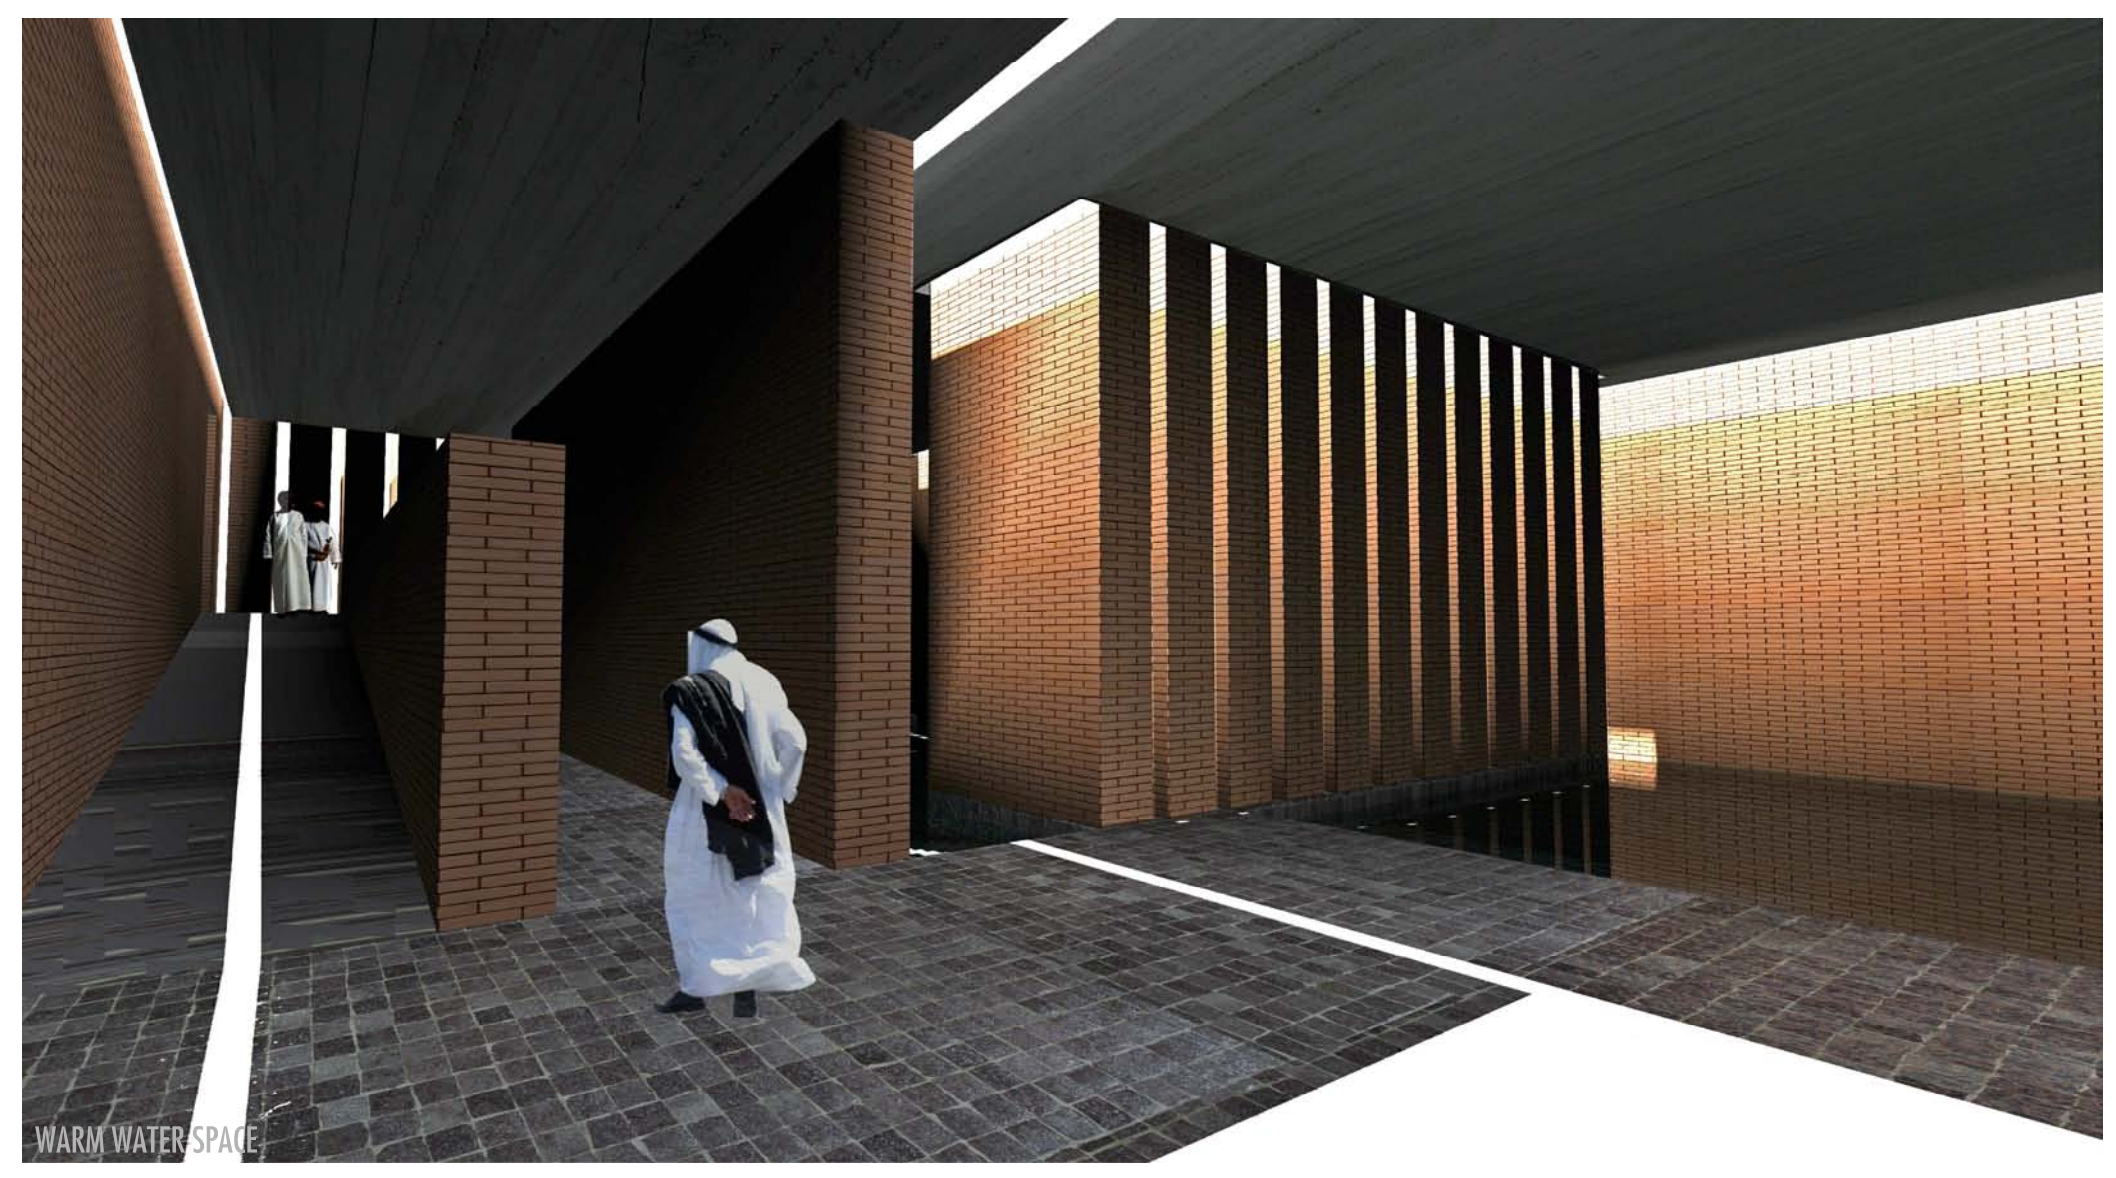


WARM WATER SPACE

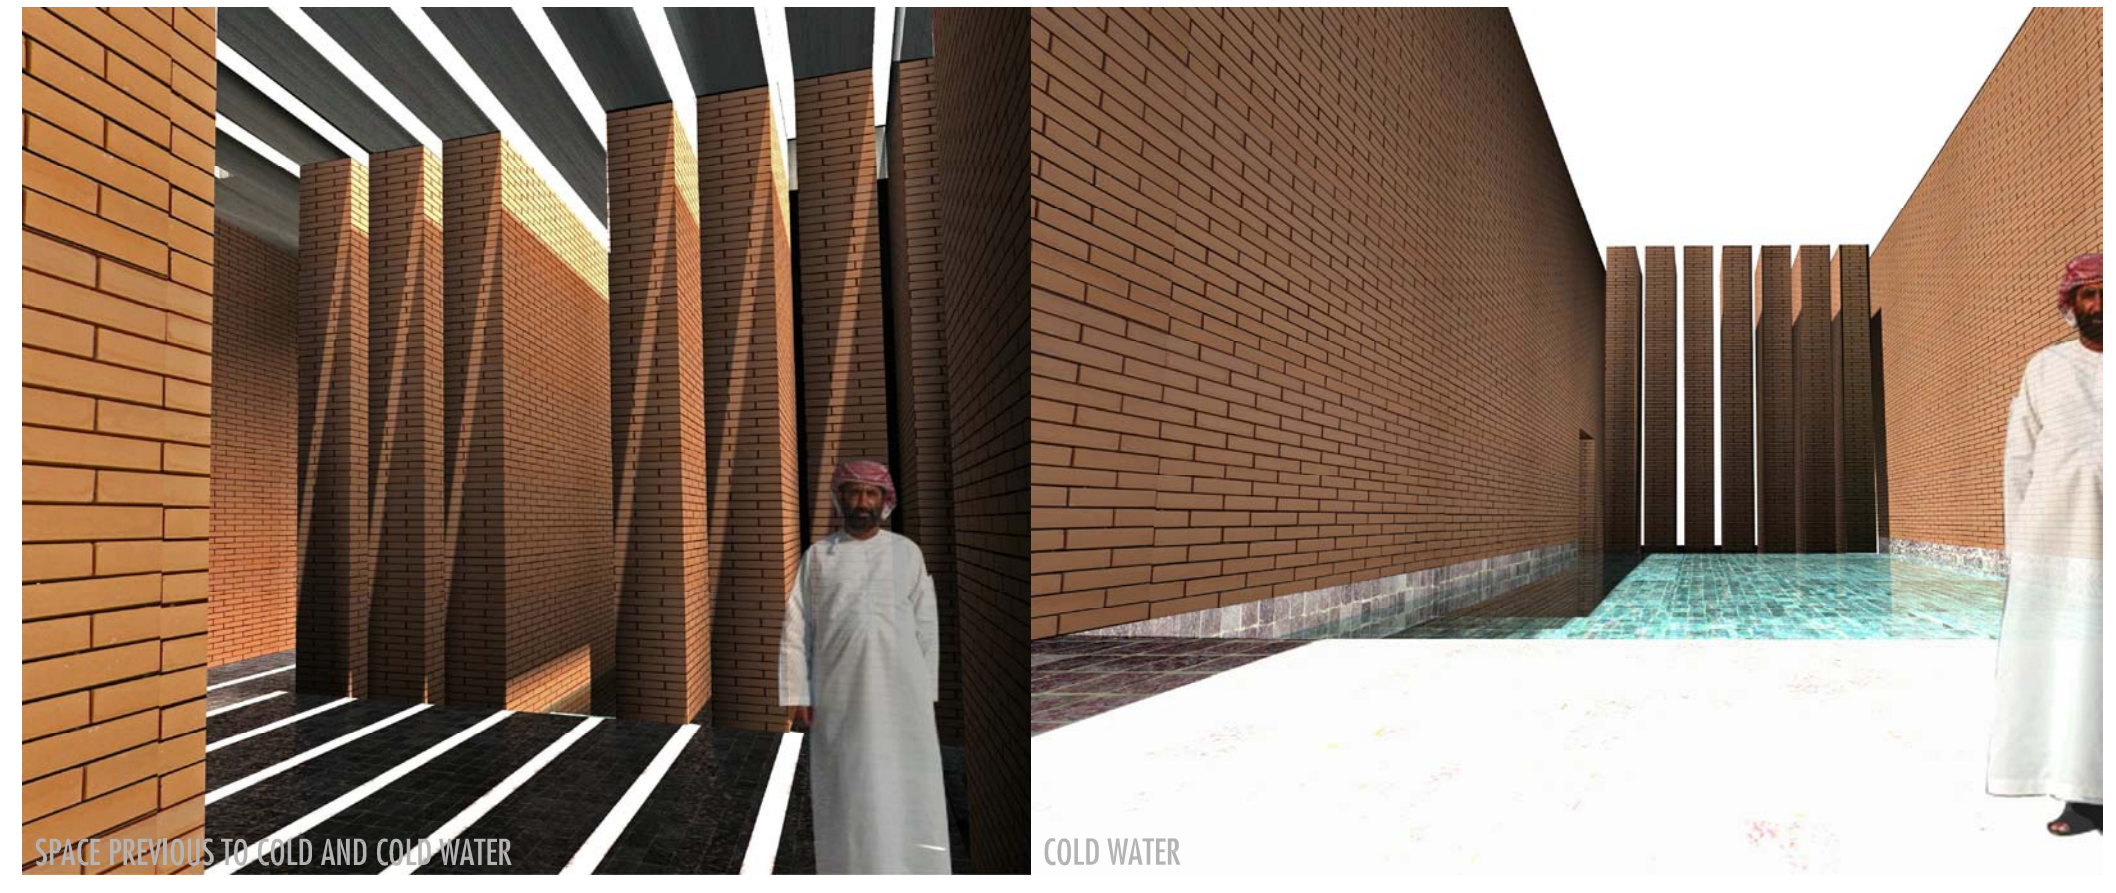

SPACE PREVIOUS TO COLD AND COLD WATER

COLD WATER

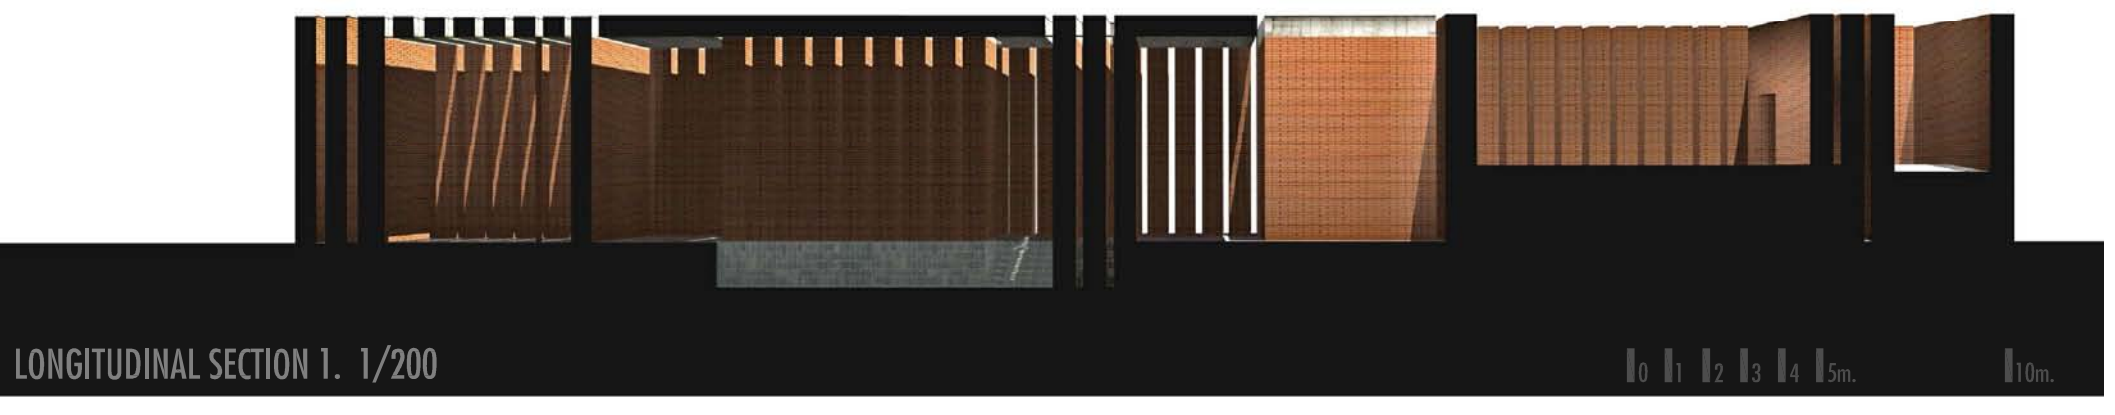

LONGITUDINAL SECTION 1. 1/200



LONGITUDINAL SECTION 2. 1/100